

MARION COUNTY SURVEYOR'S OFFICE



SECTION CORNER RECORD

DEBRA S. JENKINS
MARION COUNTY SURVEYOR

SEC. 8 TWN. 14_N RNG. 5_E

BRYAN F. CATLIN, PLS
TECHNICAL SUPERVISOR

Date: 4-15-09
Party Chief: Wilcoxen
Crew: Greene / Taylor / Finney
Type of Marker: RR Spike Fd 2" dn
Method of Establishment: County: 8-4-1999
IN S.P.C. E Zone, NAD 83
Name: 14050817
N: 491 423.120 0(m)
E: 71 031.142 0(m)

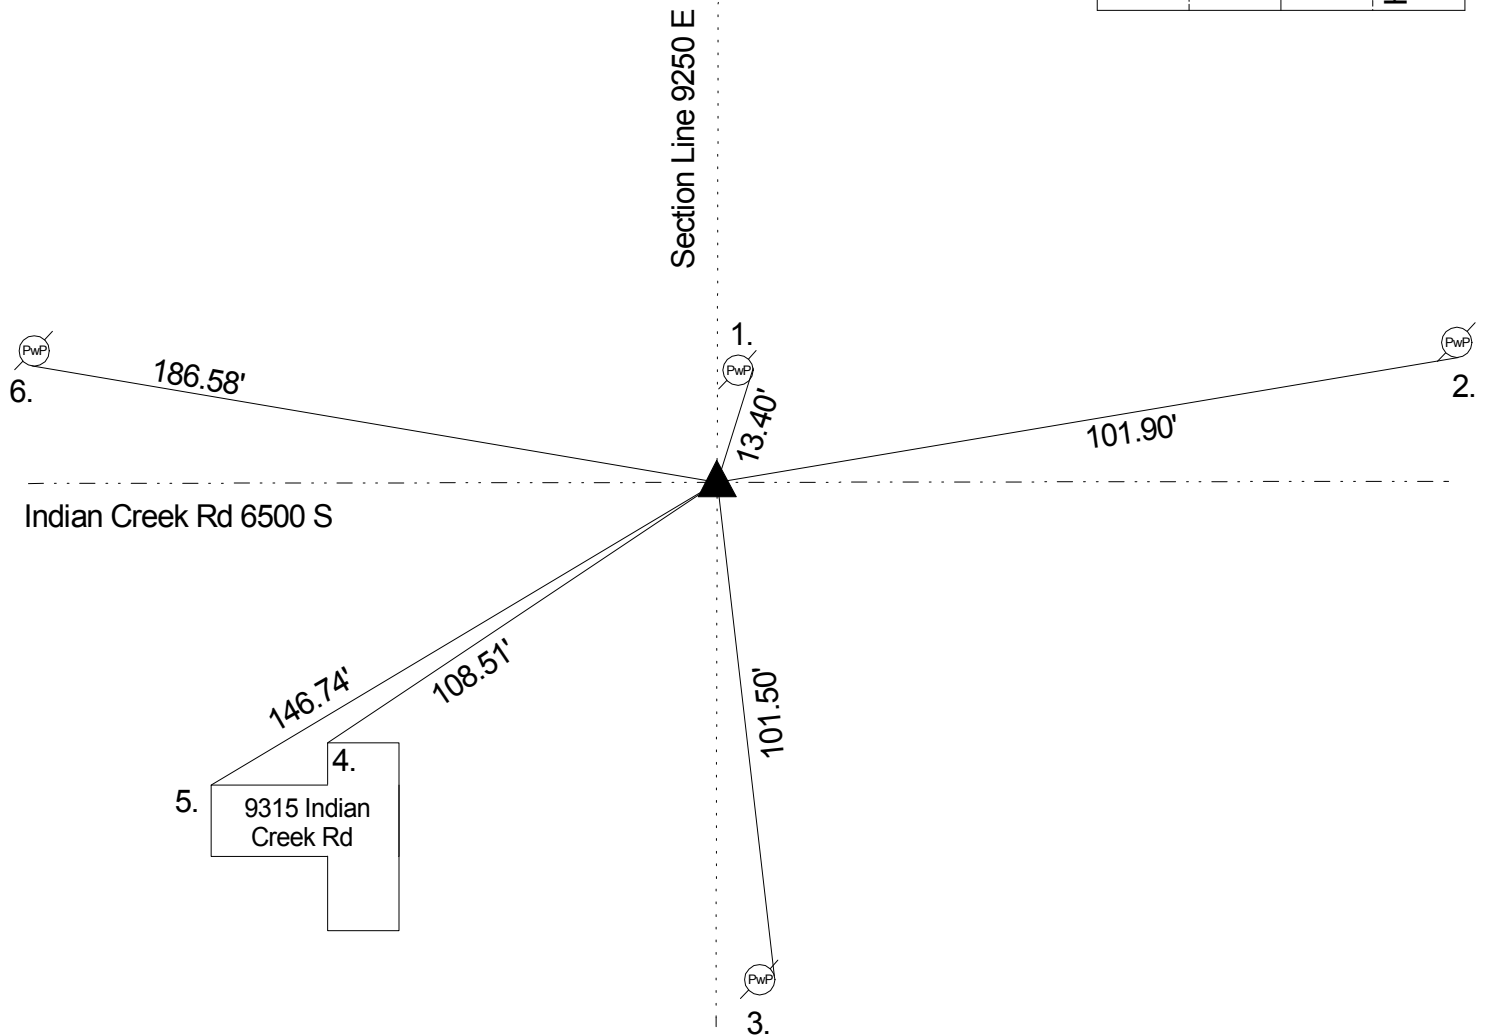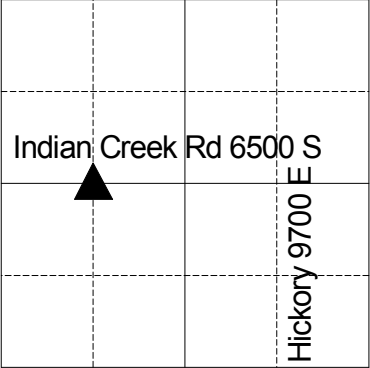

REF.	DISTANCE	DESCRIPTION
1.	13.40'	PK nail E PwP #10-741 A
2.	101.90'	Mag nail w/ brass washer S PwP #153-741 A 18" up
3.	101.50'	Mag nail w/ brass washer E light pole #54-771 A 60" up
4.	108.51'	NW corner of brick (garage) address #9315
5.	146.74'	NW corner of brick (house) address #9315
6.	186.58'	Mag nail w/ brass washer S PwP #155-741 A 18" up

THIS CORNER POSITION
REPRESENTS A "TITLE" CORNER
AND MAY NOT NECESSARILY
REPRESENT THE POSITION BASED
ON RECORD CORNERS.